


LEGEND

Original Linn Valley Waterline
New Project Waterlines

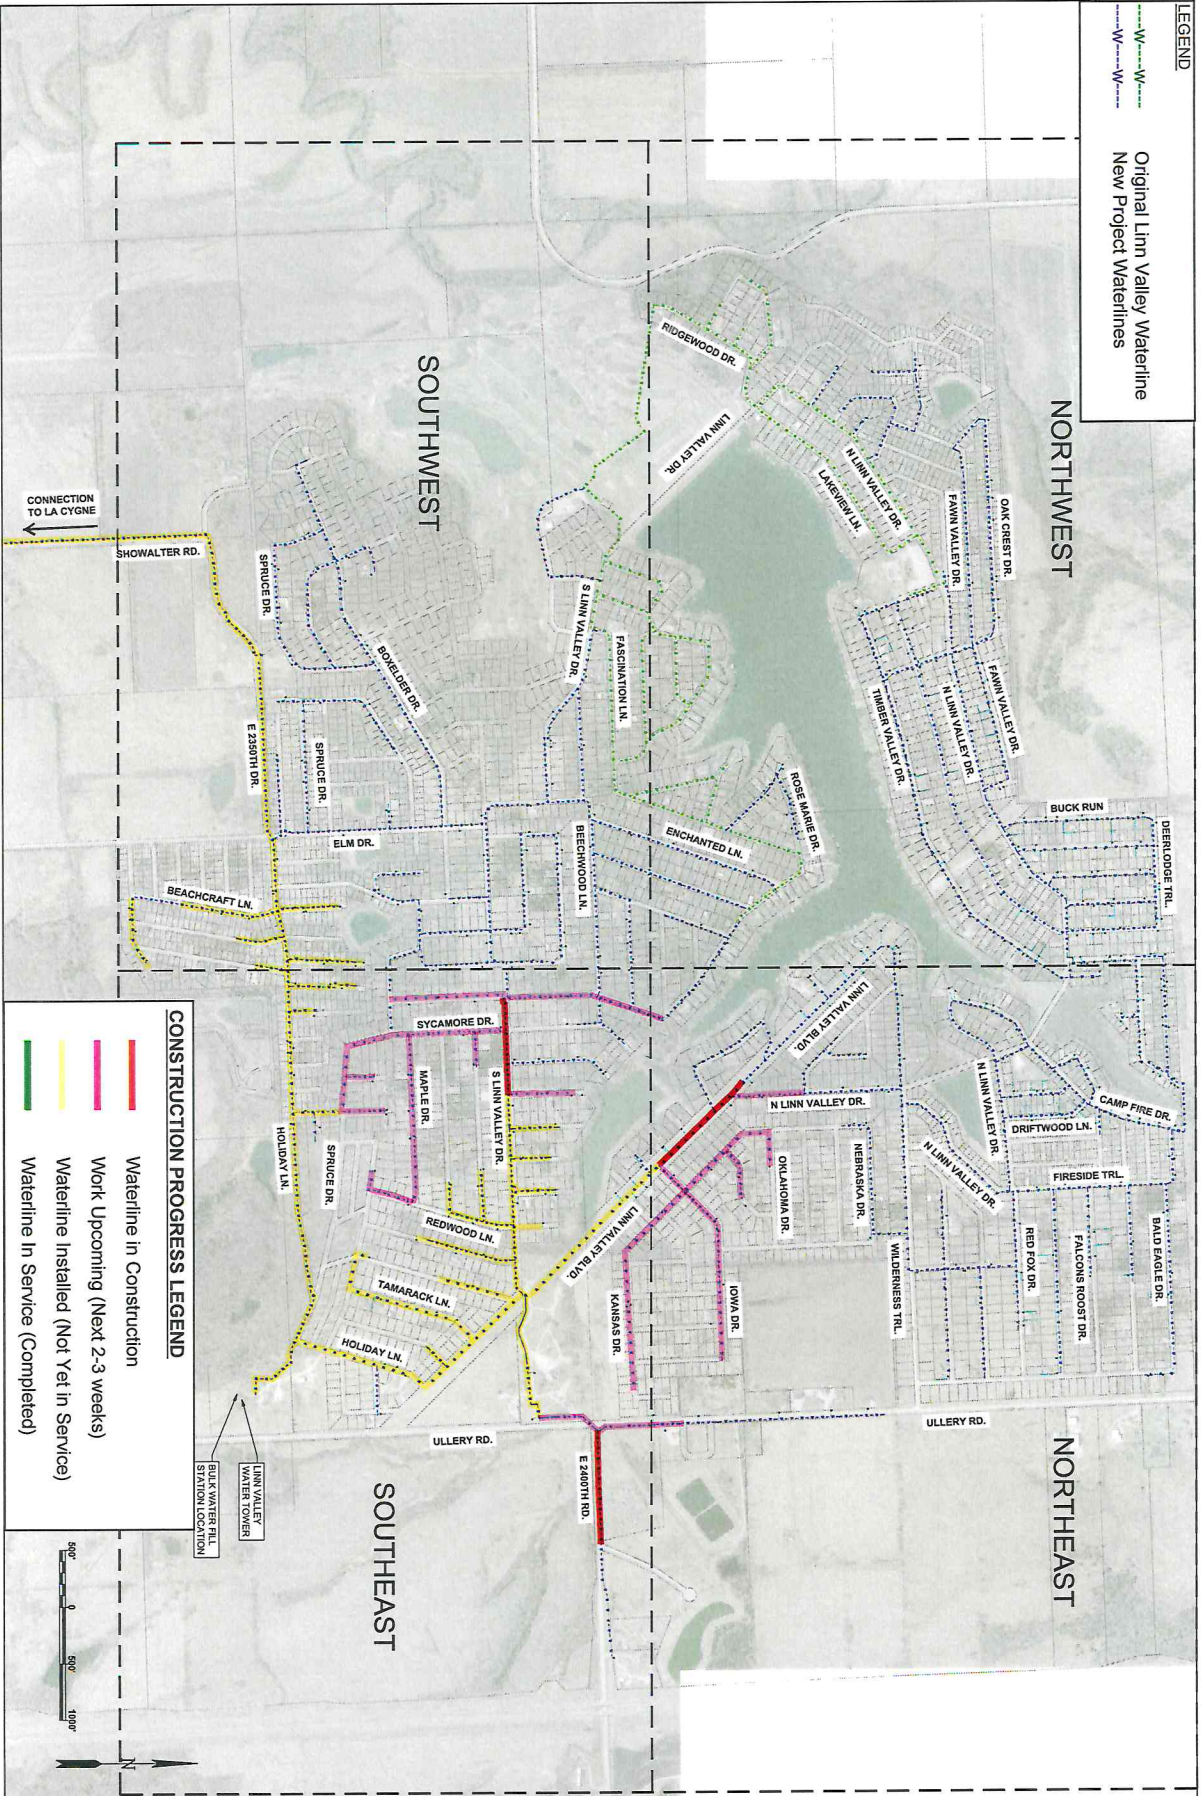

CONSTRUCTION PROGRESS MAP

LINN VALLEY, KANSAS
2024 WATER DISTRIBUTION SYSTEM IMPROVEMENTS

Engineer: JH
Drafter: MKK

Date: 11/19/2023
Project No.: 20-1141L

Sheet No.: 1 of 1

BG CONSULTANTS
ENGINEERS • ARCHITECTS • SURVEYORS