


**LEGEND**

---W---W--- Original Linn Valley Waterline  
 ---W---W--- New Project Waterlines

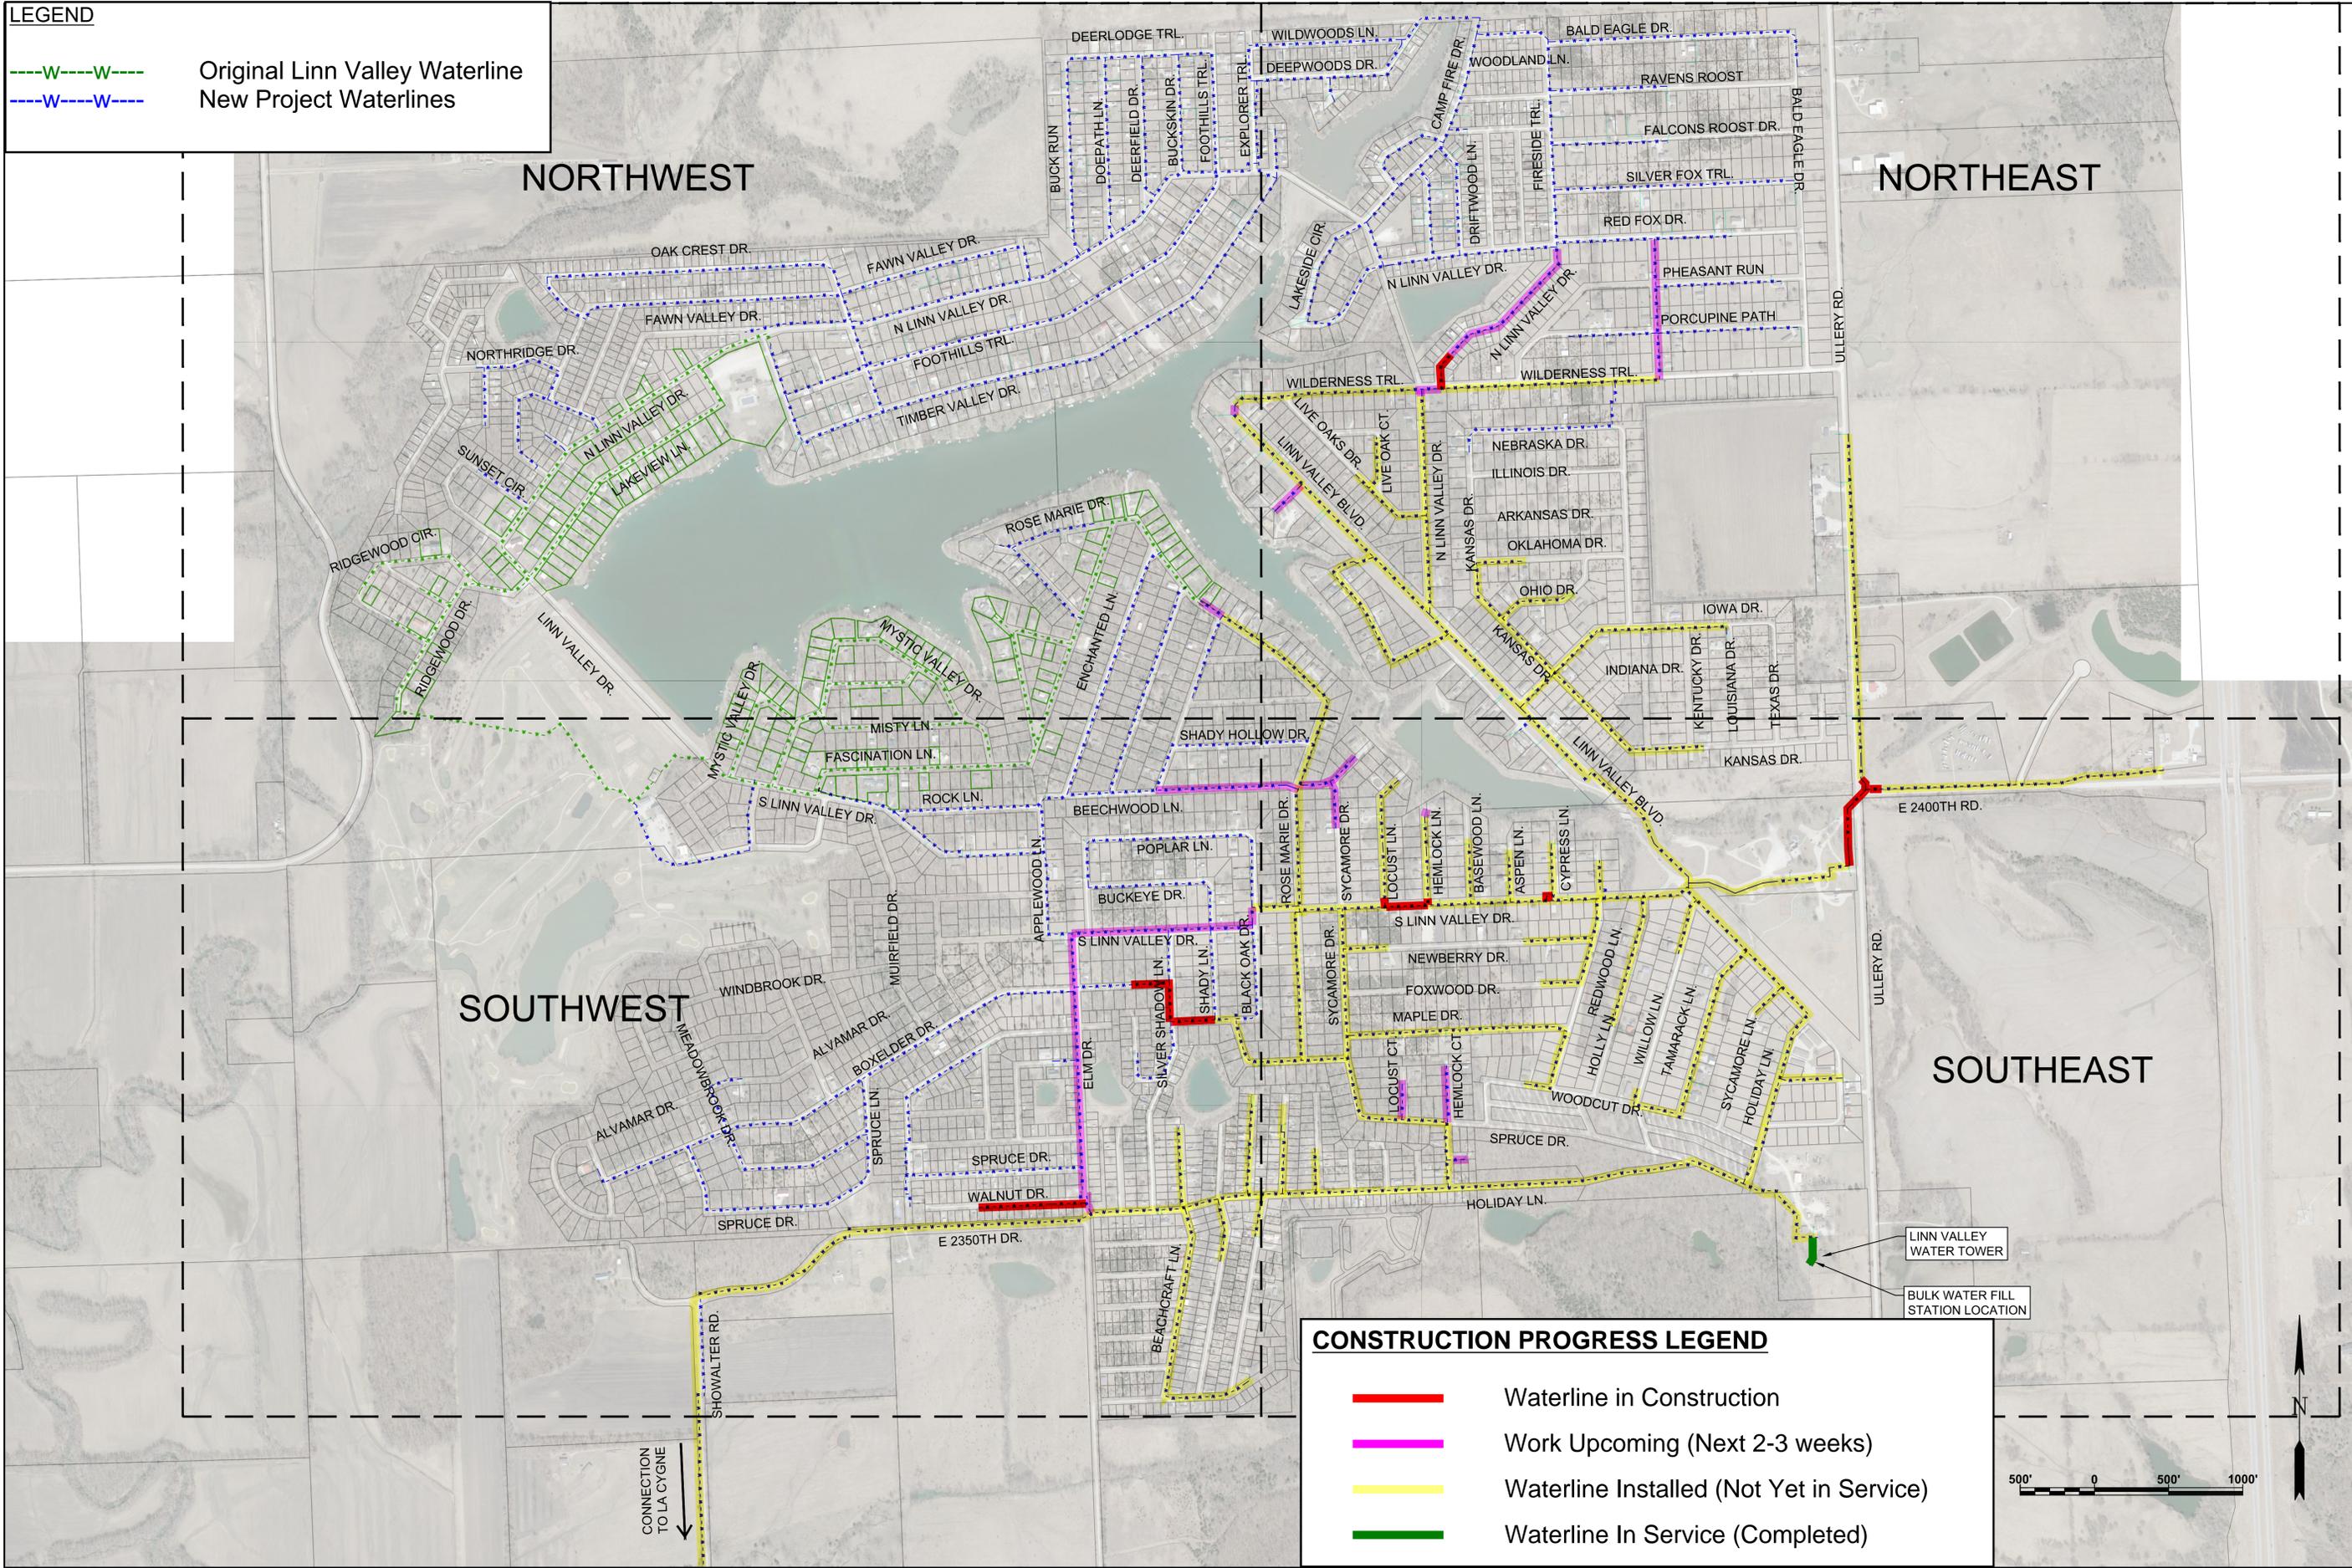

NO.	REVISIONS	DATE	INITIALS

Engineer: AJC	
Drafter: MHK	
Date: 03/03/2026	
Project No. 20-1141L	
Sht. No. 1	Total Shts. 1